


RC: 2748201PJ1324N0002IR
RC: 2748202PJ1324N0001JR

SUPERFICIES


FINCA REGISTRAL (19998): 2965,4m²
FINCA DPMT: 313m²

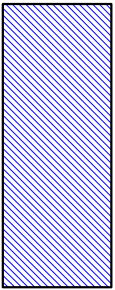

Landro

Rio


C-DL-18-LUGO
O.M. 23/05/96
Escala: 1/1000

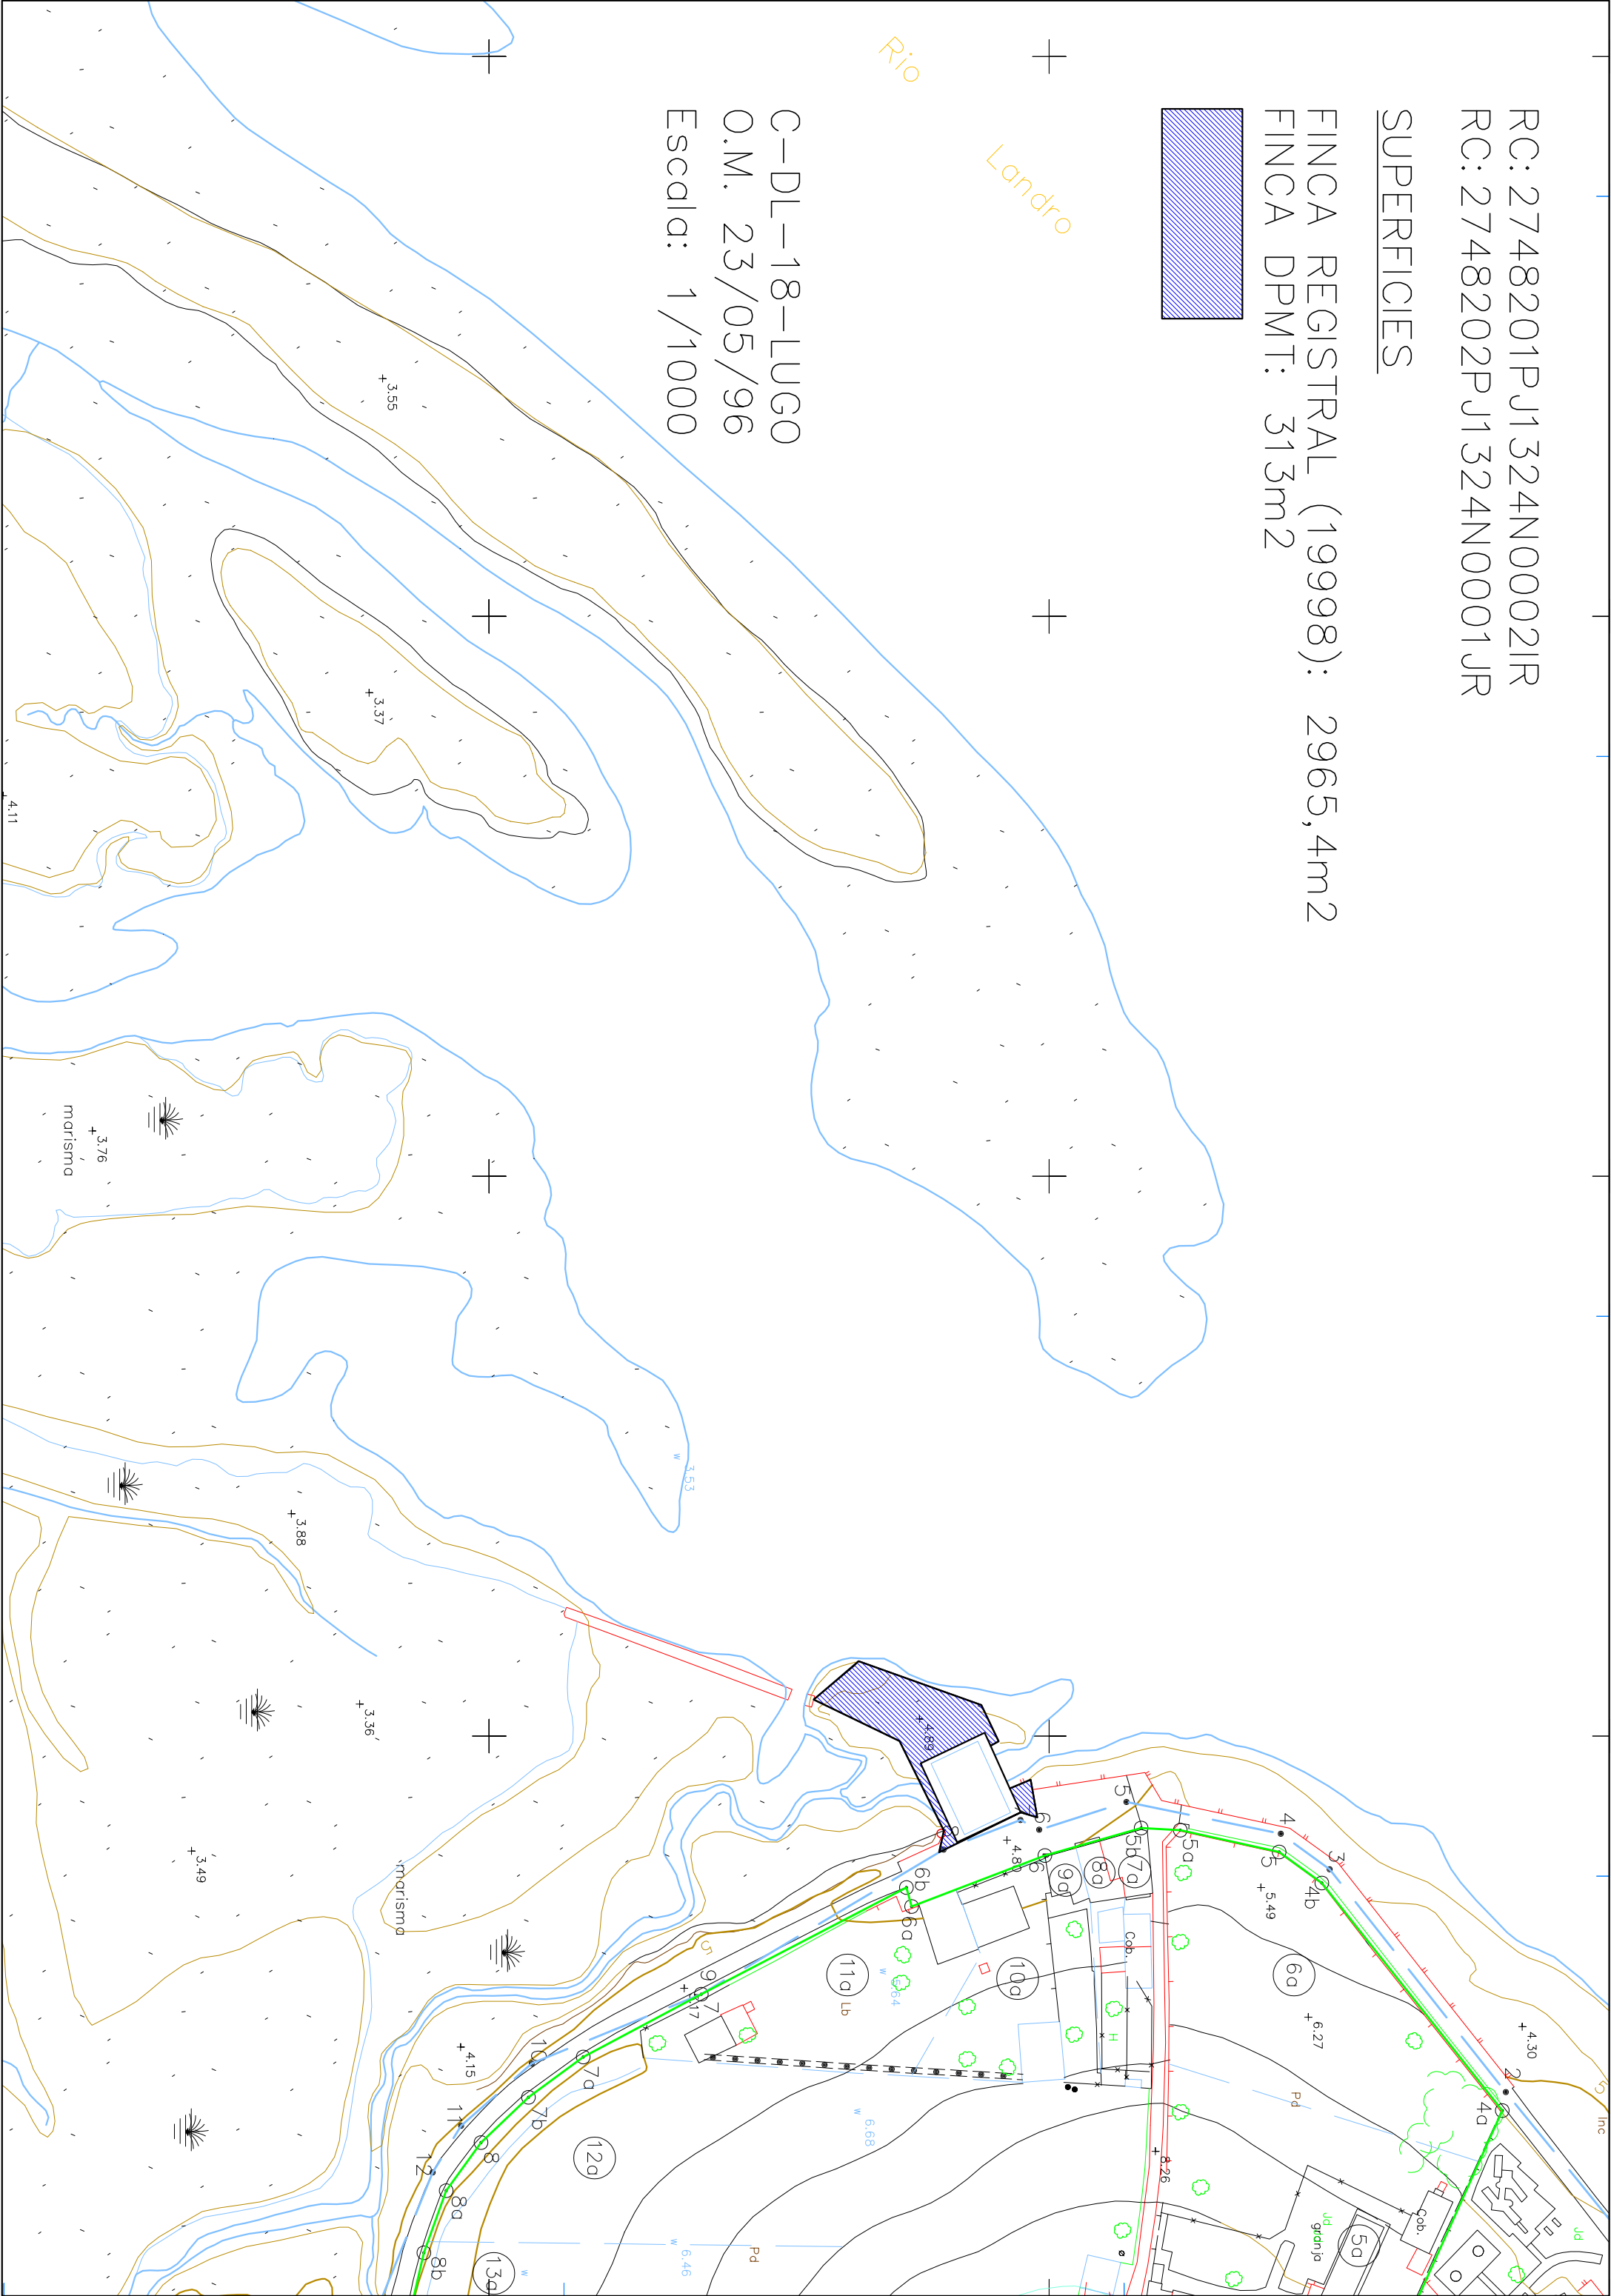

RC: 2748202PJ1324N0002JR

SUPERFICIES


FINCA REGISTRAL (19999): 102,14m²
FINCA INCLUIDA EN DPMT: 102,14m²

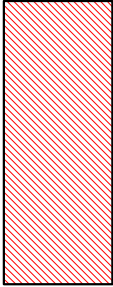

SUPERFICIE CONSTRUIDA

Rio
Landro


C-DL-18-LUGO
O.M. 23/05/96
Escala: 1/1000

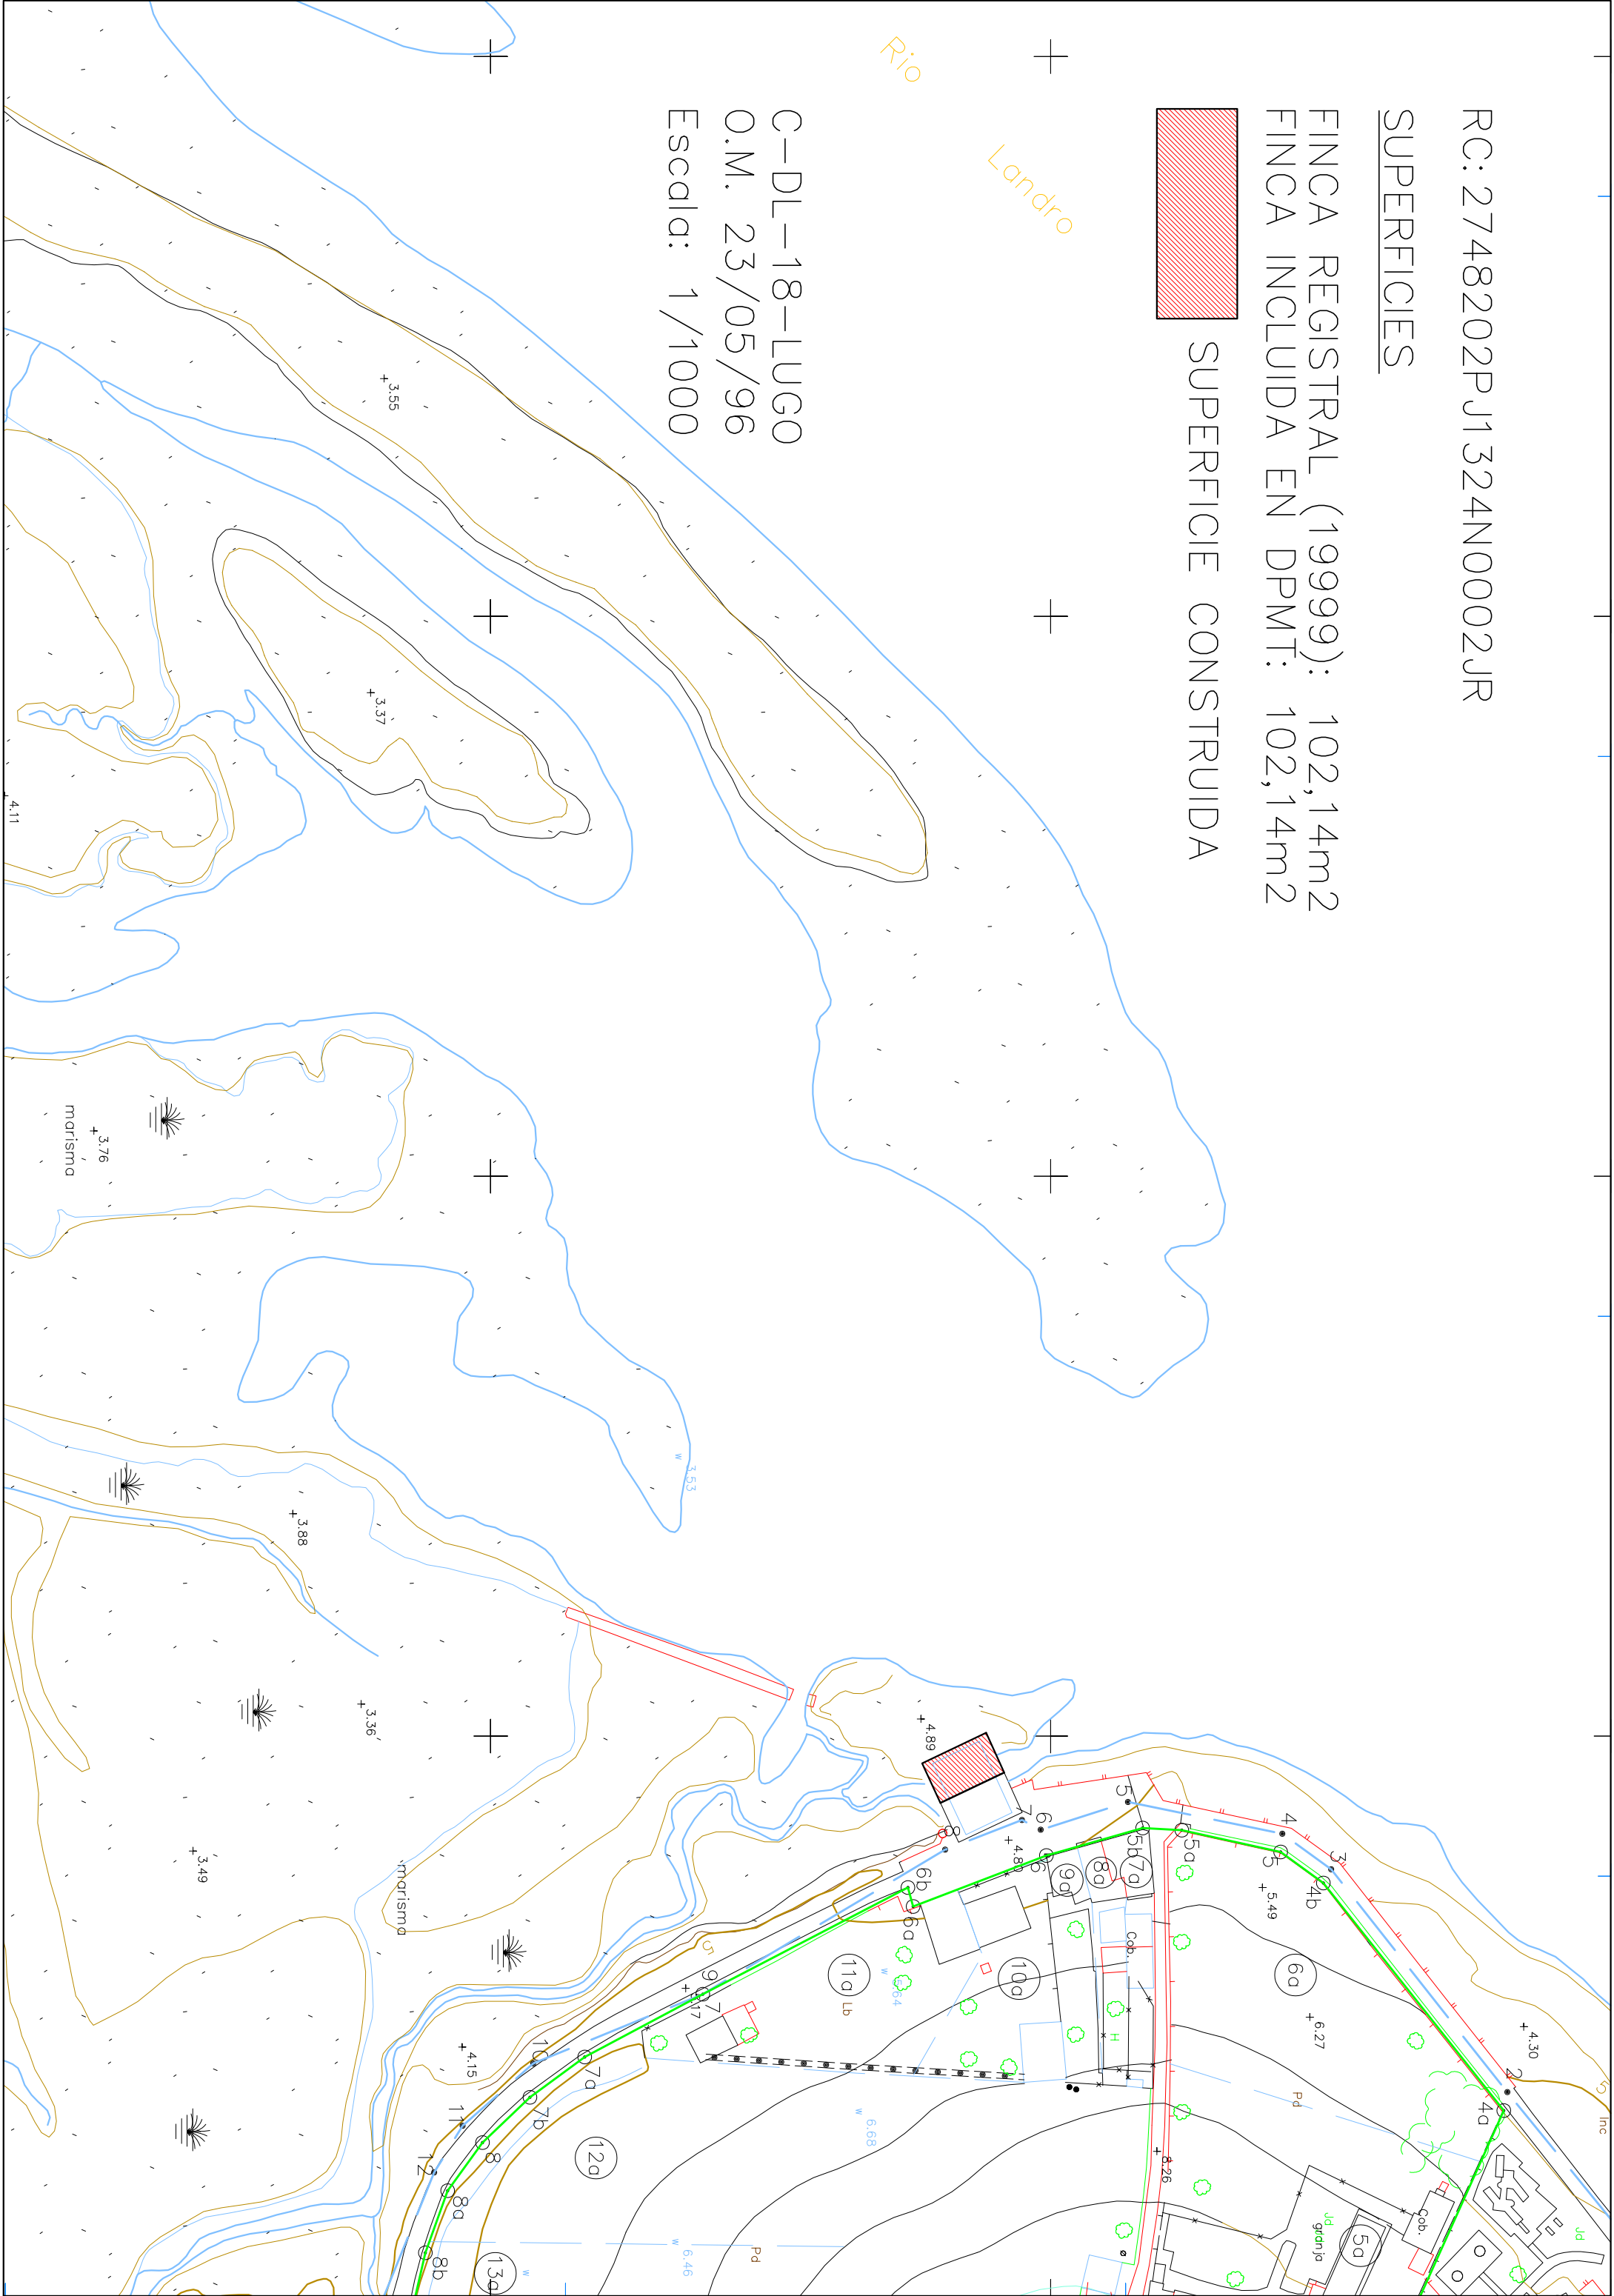

RC: 2748201PJ1324N0002IR


SUPERFICIES

FINCA REGISTRAL (20001): 22,70m2
FINCA INCLUIDA EN DPMT: 22,70m2 (Bajo)

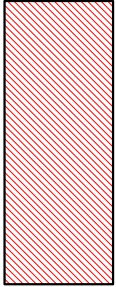

SUPERFICIE CONSTRUIDA


C-DL-18-LUGO
O.M. 23/05/96
Escala: 1/1000

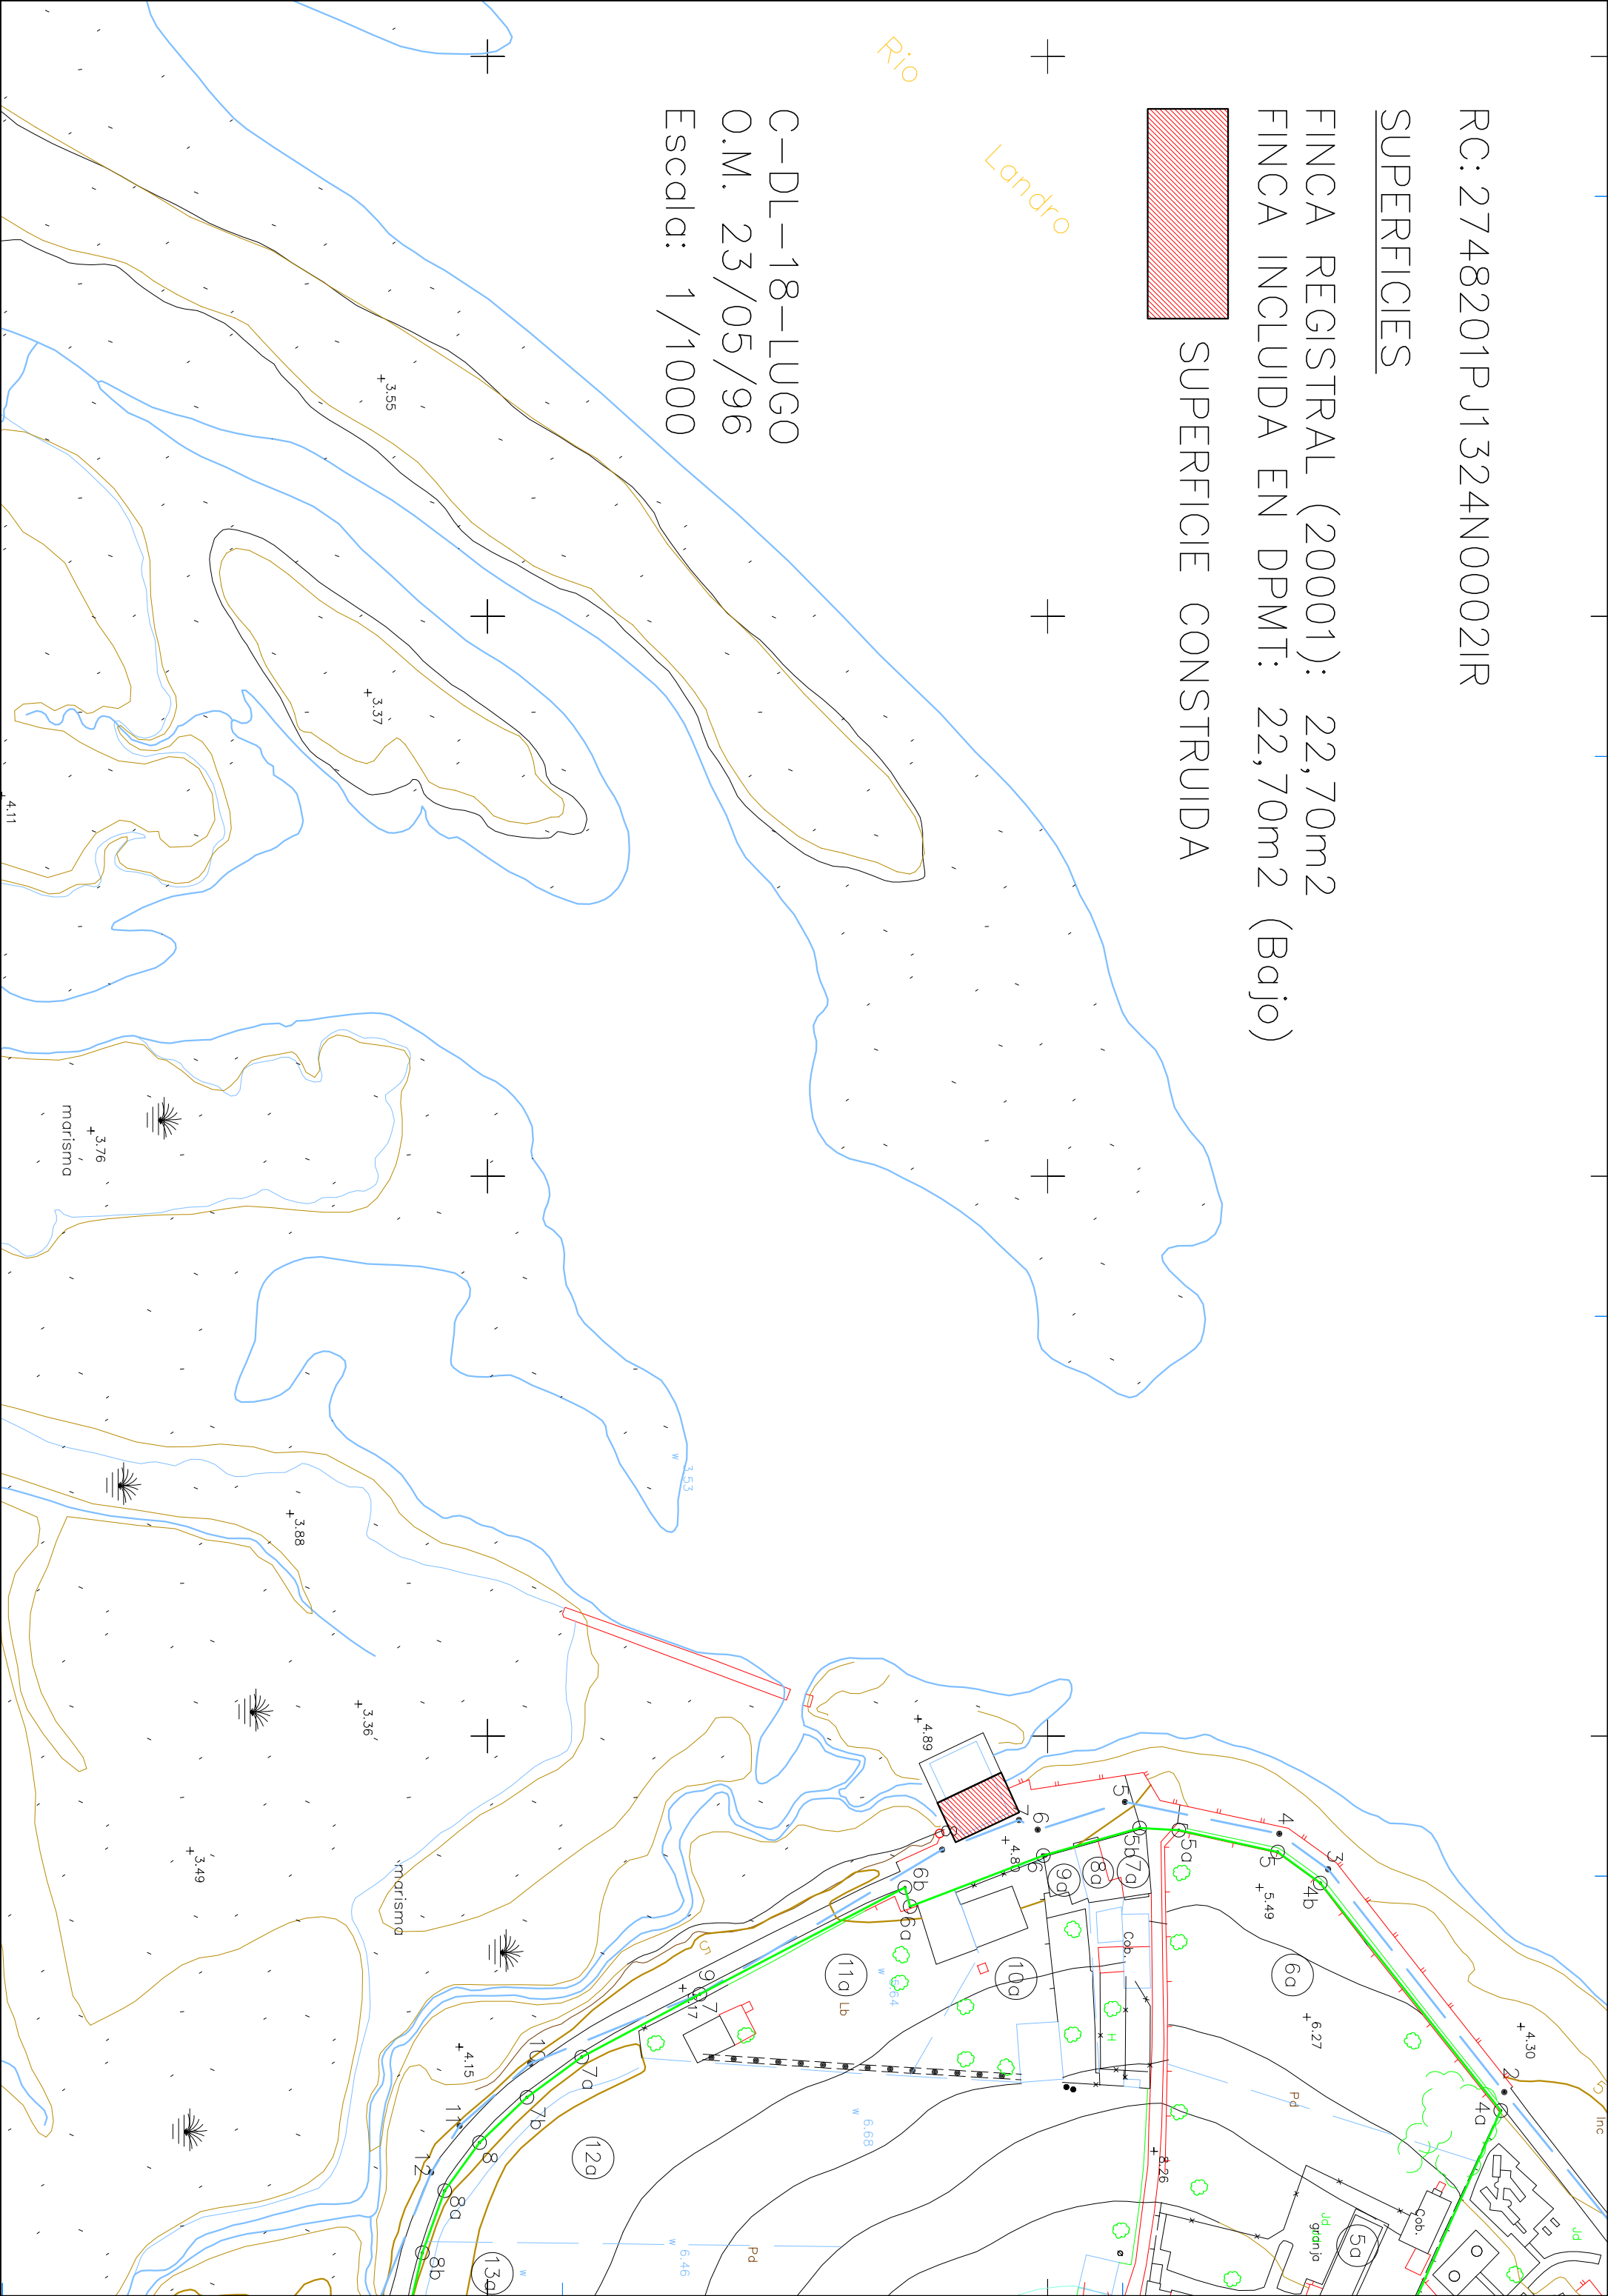

RC: 2748201PJ1324N0002IR

SUPERFICIES

FINCA REGISTRAL (20002): 96,22m²
FINCA INCLUIDA EN DPMT: 96,22m² (Piso 1º))

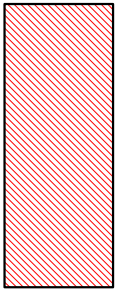


SUPERFICIE CONSTRUIDA

Landro

Rio


C-DL-18-LUGO
O.M. 23/05/96
Escala: 1/1000

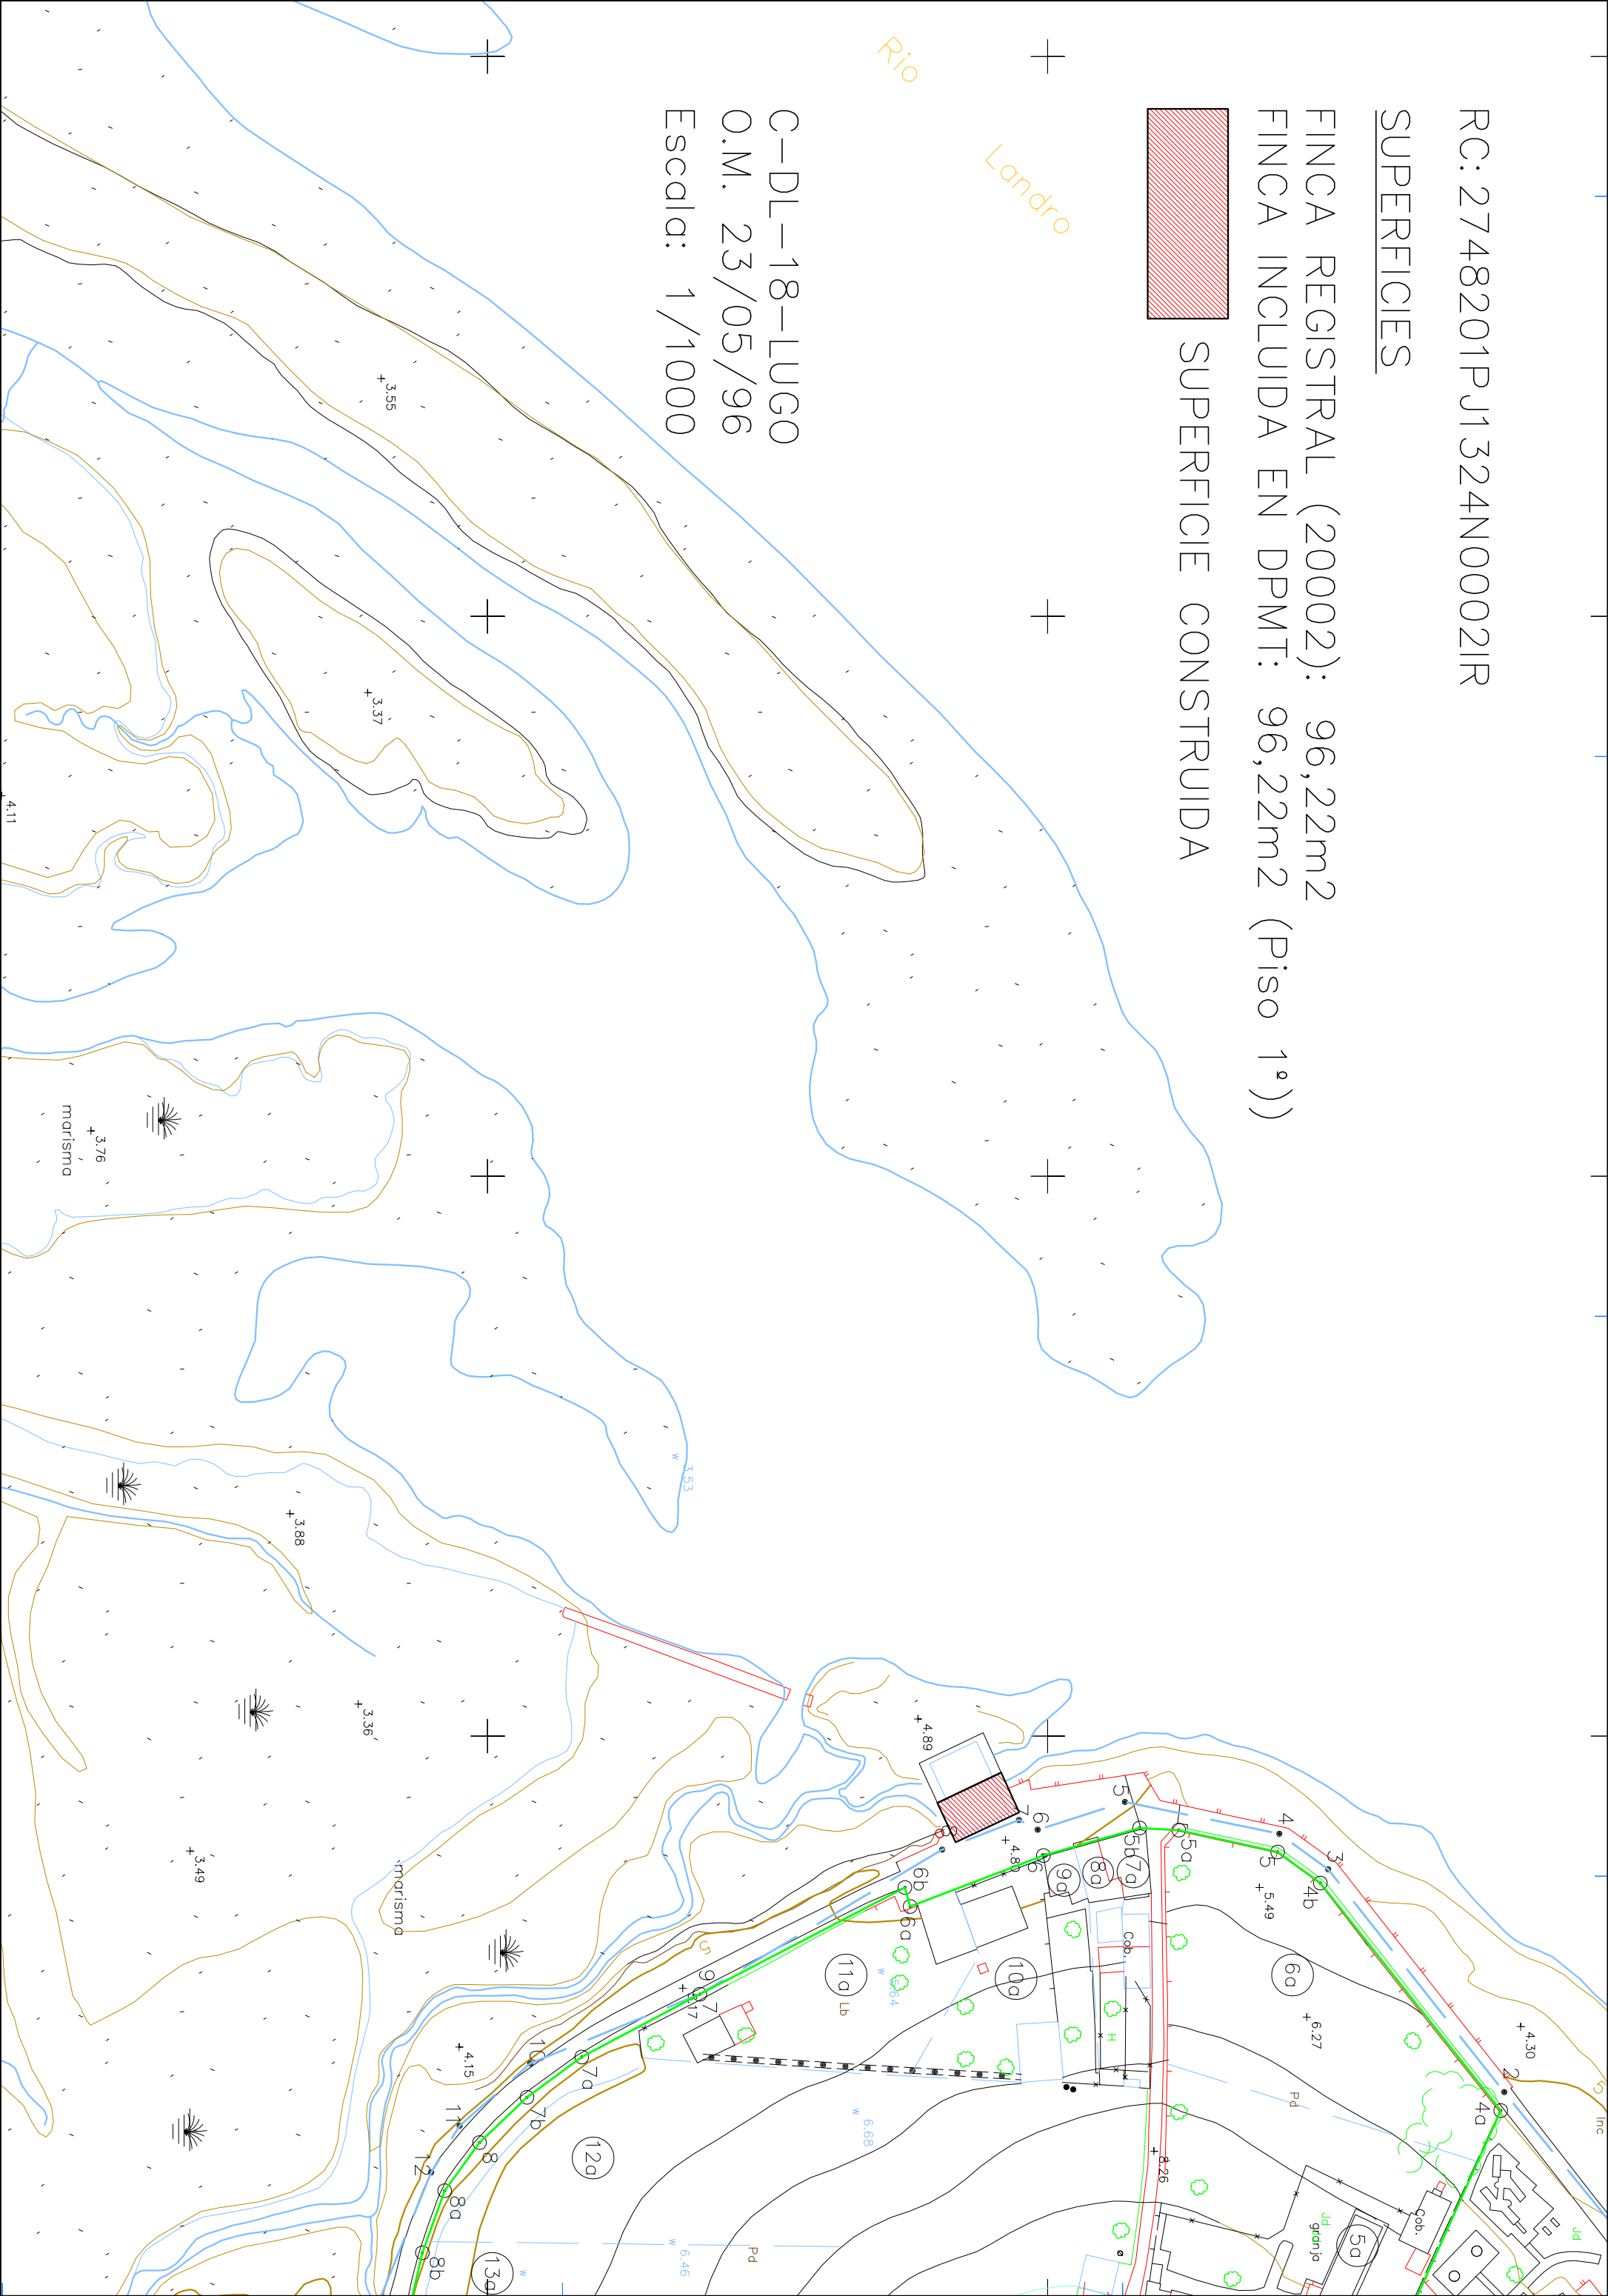

RC: 2748201PJ1324N0002IR

SUPERFICIES

FINCA REGISTRAL (200003): 51,56m2
FINCA INCLUIDA EN DPMT: 51,56m2 (Piso 2º))

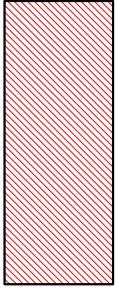

SUPERFICIE CONSTRUIDA

C-DL-18-LUGO
O.M. 23/05/96
Escala: 1/1000

